



LENDESNITT KØYREVEG PRESTESUNDET BUSTADOMRÅDE

Kryss Eivindvikvegen

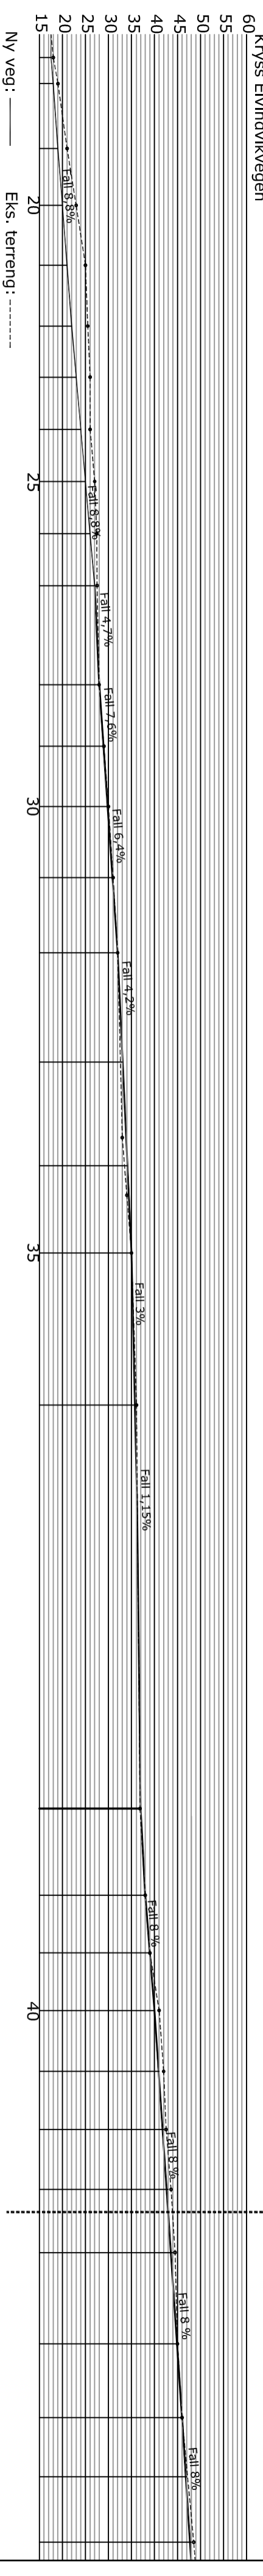

Tilkomst Øvrestølen bustadområde

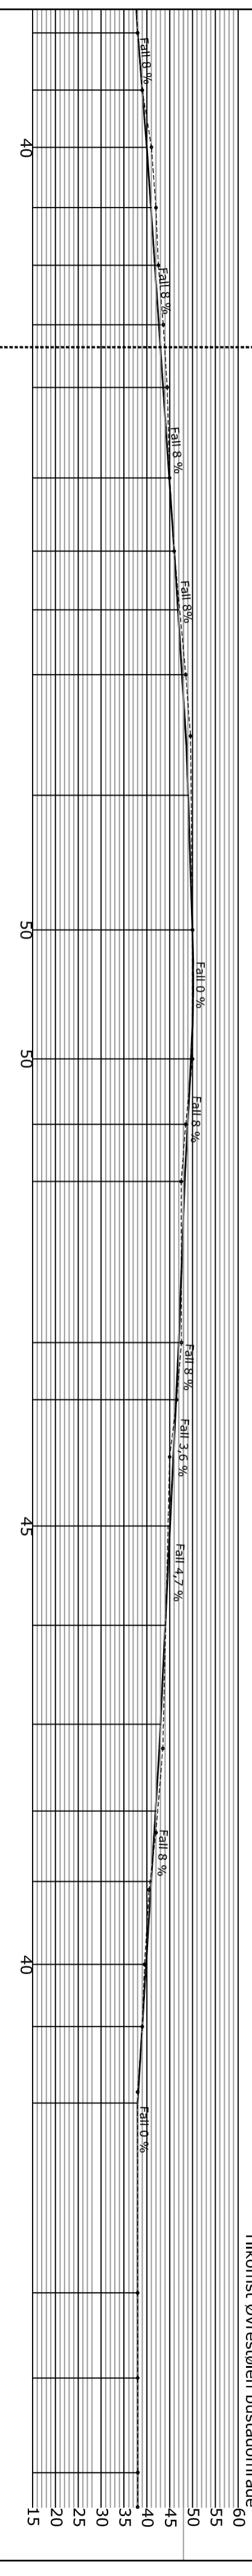

EIVINDVIK BULVST AS  
 DETALJREGULERING FOR PRESTESUNDET BUSTADOMRÅDE  
 GULEN KOMMUNE  
 LENGDESNITT VEG PROSJEKTNUMMER: 07-14 K04  
 M=1:1000 DATO: 14.04.2015  
 PLANID:(1411)2014005

